


vertical cross section

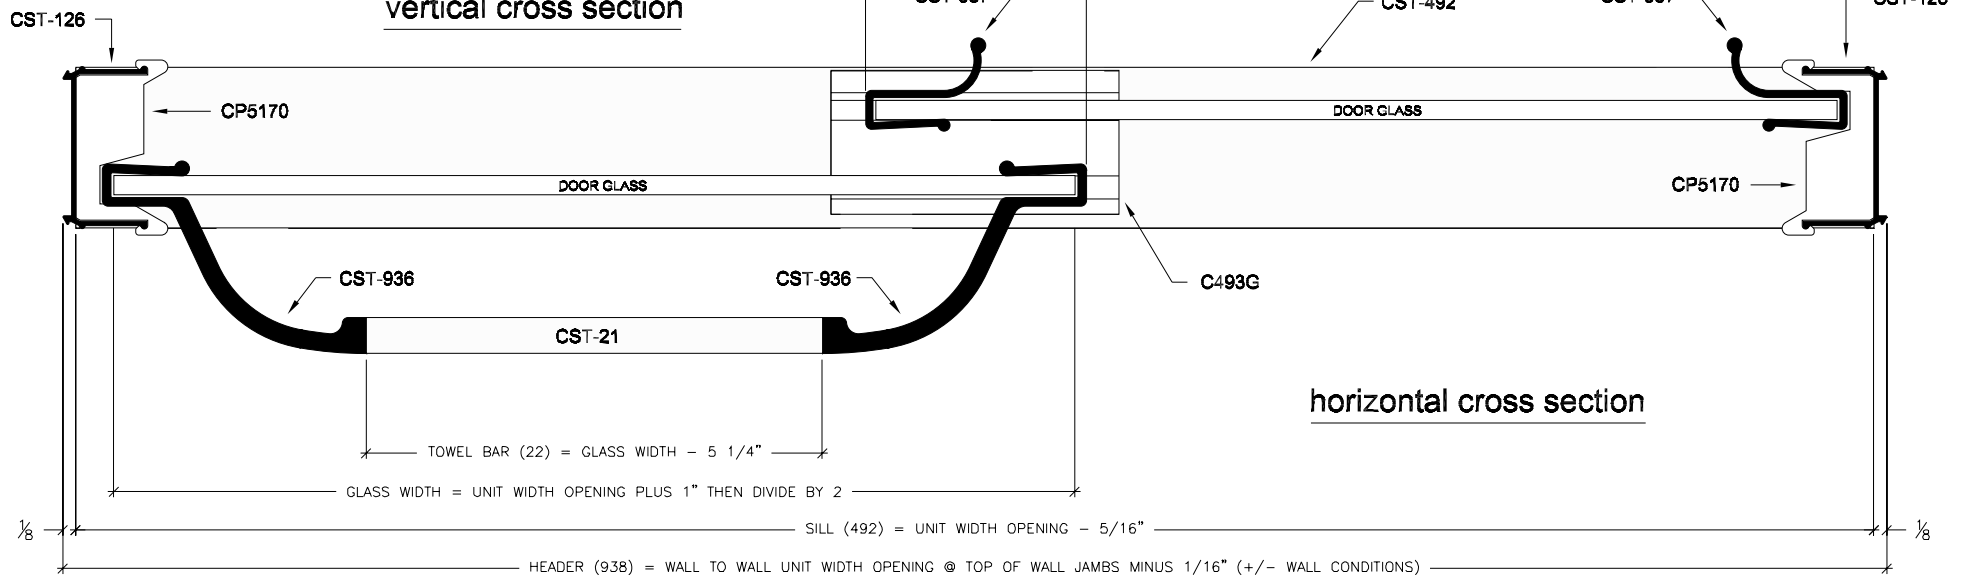

horizontal cross section

NOTES:

1. FORMULAS ARE BASED ON A MINIMUM WIDTH OPENING. WHEN MEASURING OPENING WIDTHS, ALWAYS CHECK FOR OUT OF PLUMB WALL CONDITIONS.
- *** 2. FORMULAS FOR GLASS WIDTHS SHOWN BELOW WILL YIELD A 2-5/16" OVERLAP. ANY DEVIATION IN GLASS WIDTHS WILL HAVE A PROPORTIONAL EFFECT ON THE GLASS OVERLAP.

Series

Unit Configuration

PARAGON
B - SERIES

Frameless Bypass Door



Coastal Industries Inc.